

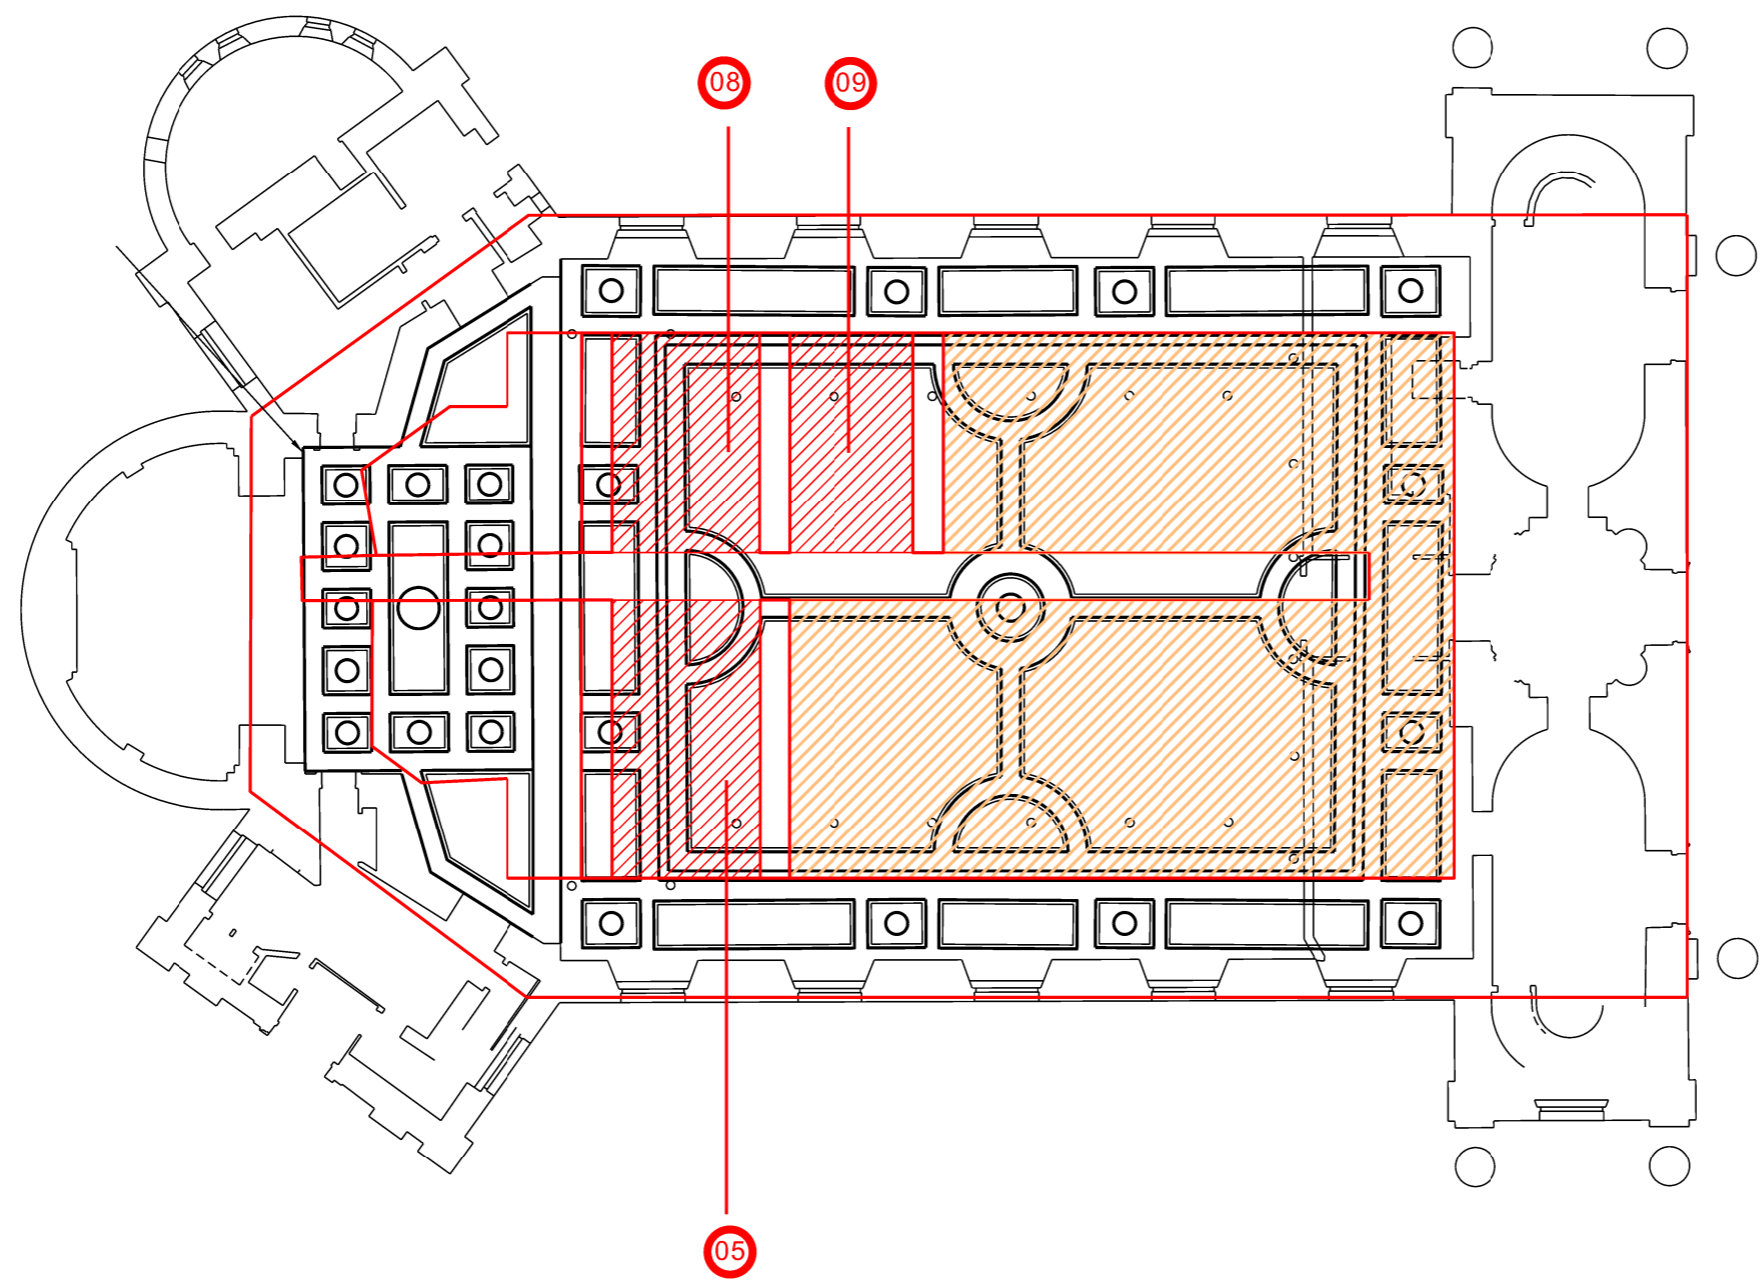


-  Exclusion Zone High Risk
-  Exclusion Zone Medium Risk



Rev	Date	Description	Initials

Project **St Marylebone Church London**
 Title **Auditorium Ceiling**
 Status **Information**
 Date **22/04/2021**
 Scale **NTS @ A3**
 Drwg No: **10464/911/001** Rev: **—**
 Drawn By **EAFH**

Hayles and Howe Ltd manufacture approval

QA26 Complete	Yes / No	Date:
---------------	----------	-------

Notes:

Initial by CAD Technician	Initial by Production Manager	Initial by Workshop Manager

All dimensions to be checked before construction

HAYLES & HOWE
ORNAMENTAL PLASTERWORK & SCAGLIOLA

TEMPLEGATE
 MEAD RISE, BRISTOL, BS3 4RP
 UNITED KINGDOM

TELEPHONE: 01179727200
 FAX: 01179712232
 EMAIL: info@haylesandhowe.co.uk